
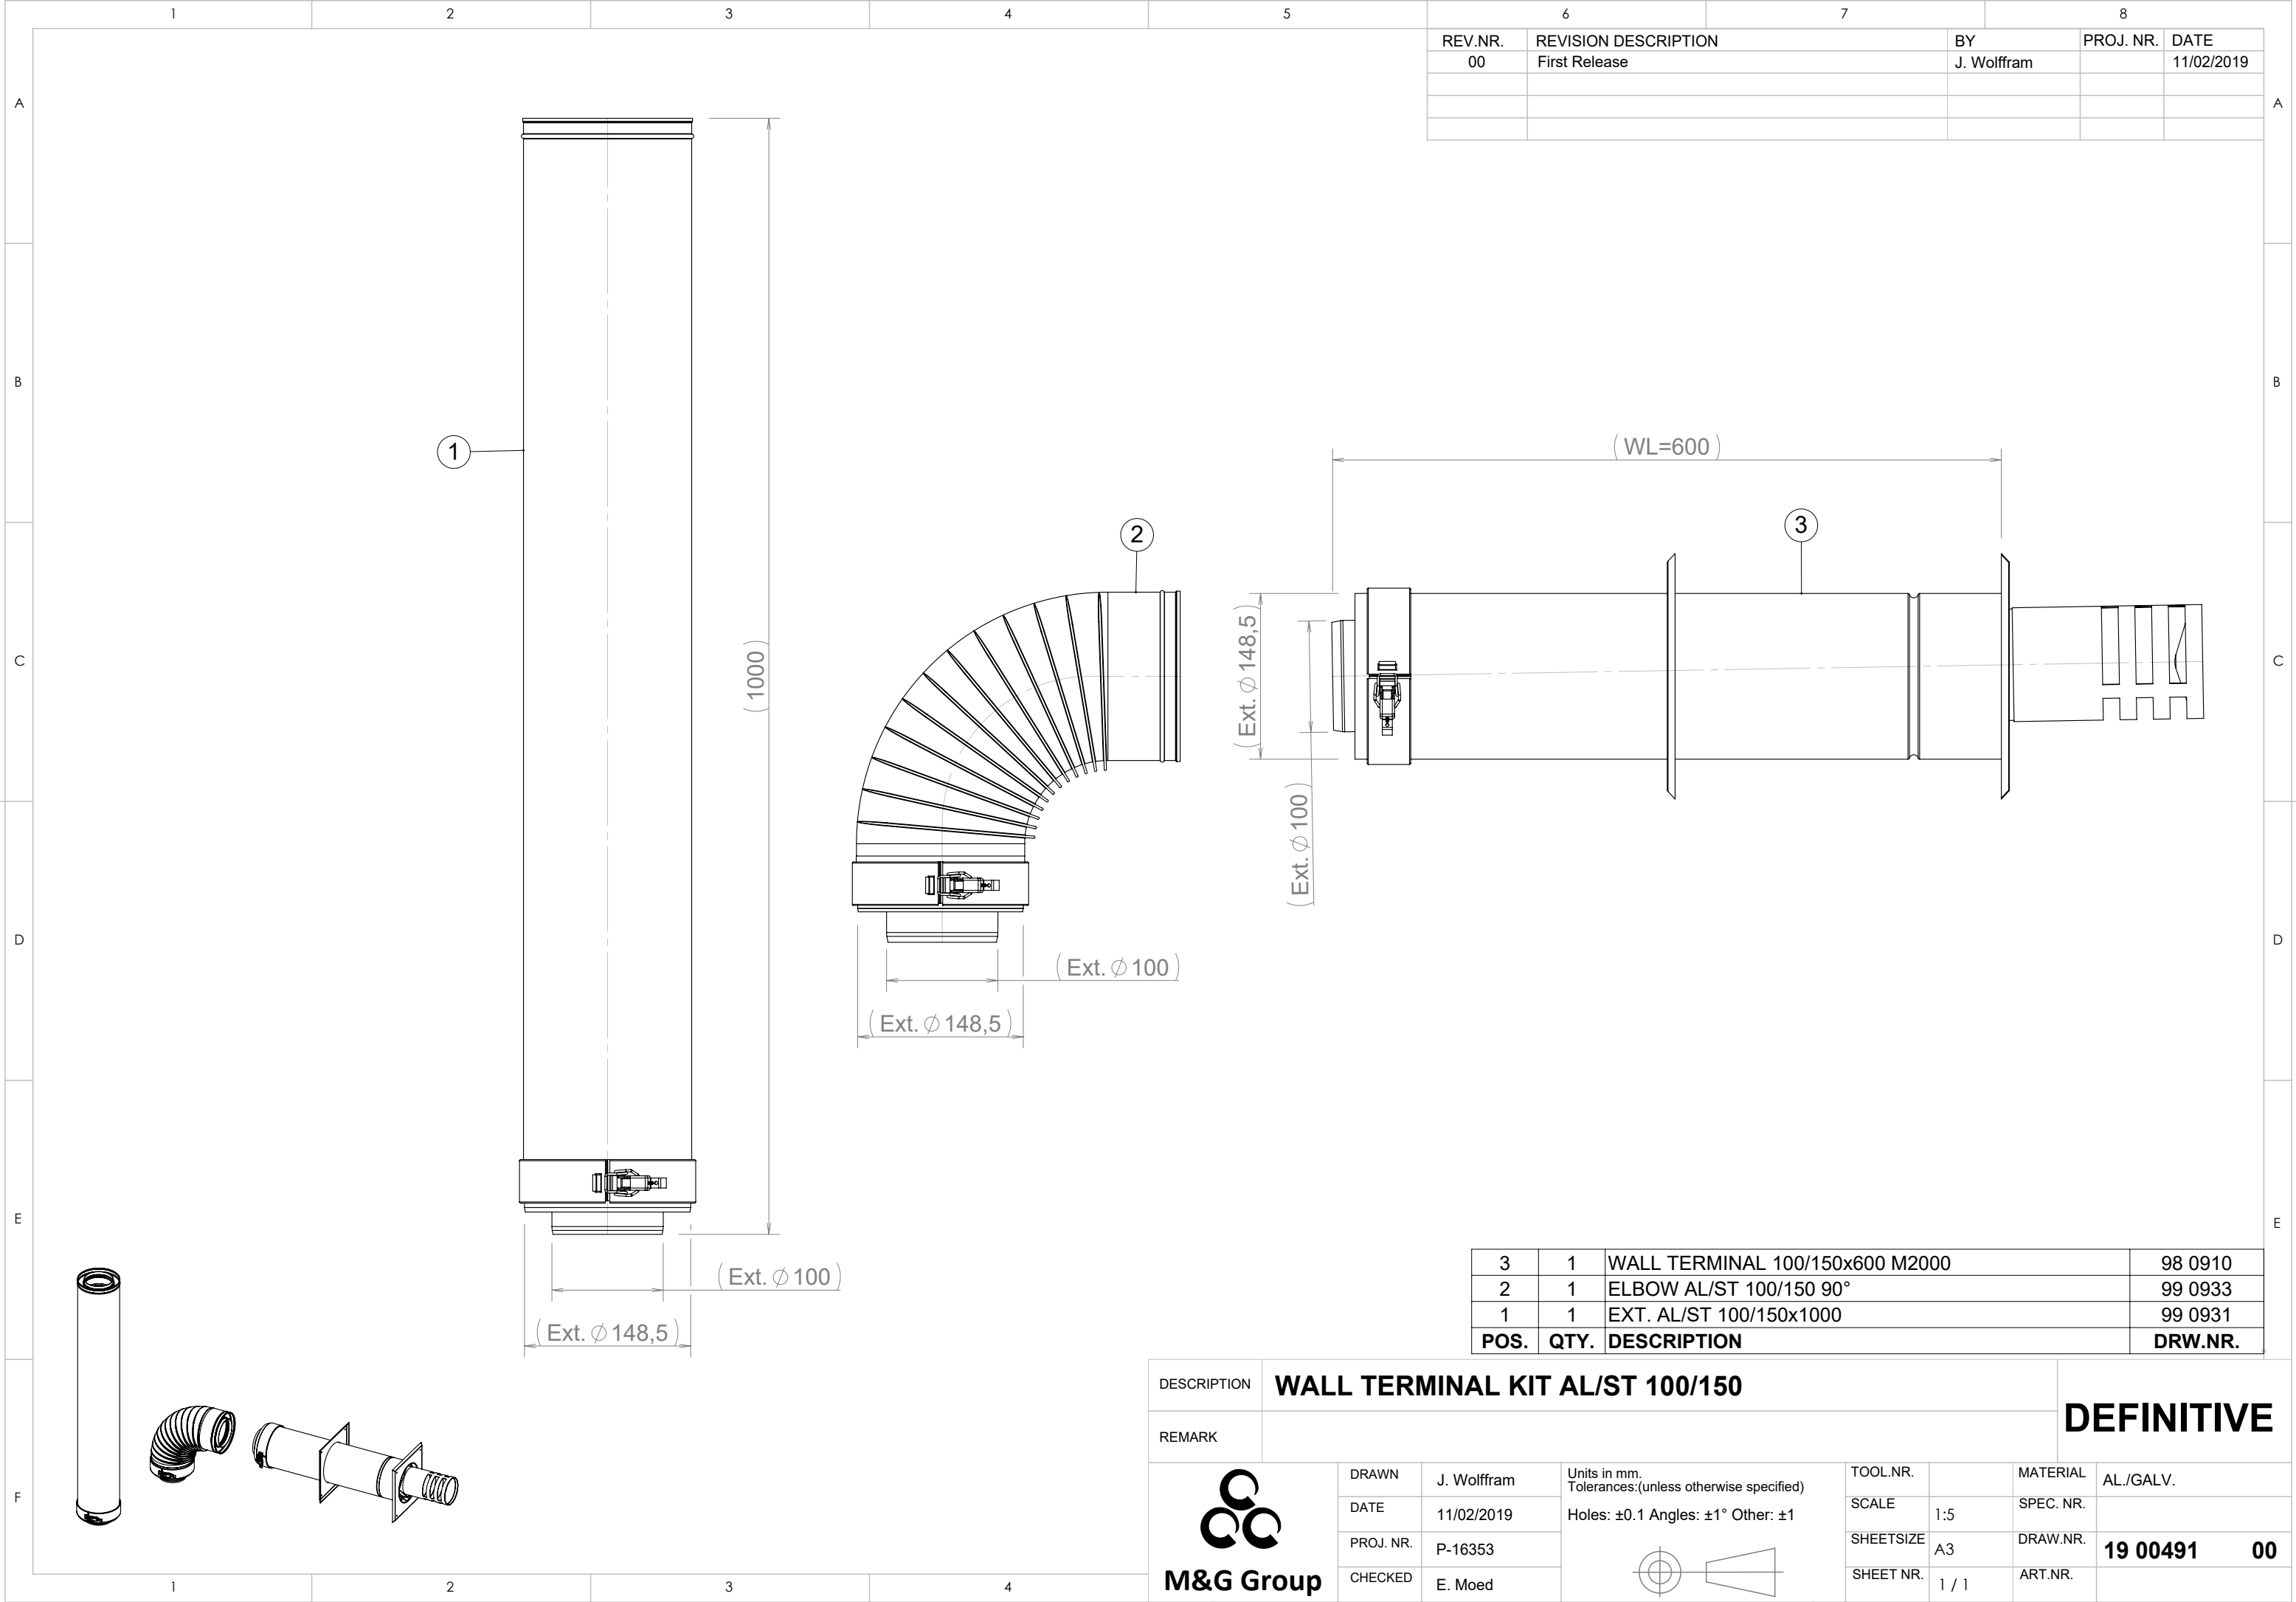


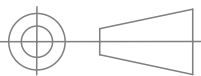

3	1	WALL TERMINAL 100/150x600 M2000	98 0910
2	1	ELBOW AL/ST 100/150 90°	99 0933
1	1	EXT. AL/ST 100/150x1000	99 0931
POS.	QTY.	DESCRIPTION	DRW.NR.

DESCRIPTION		WALL TERMINAL KIT AL/ST 100/150						DEFINITIVE	
REMARK									
 M&G Group	DRAWN	J. Wolfram	Units in mm. Tolerances:(unless otherwise specified) Holes: ±0.1 Angles: ±1° Other: ±1 	TOOL.NR.		MATERIAL	AL./GALV.		
	DATE	11/02/2019		SCALE	1:5	SPEC. NR.			
	PROJ. NR.	P-16353		SHEETSIZE	A3	DRAW.NR.	19 00491 00		
	CHECKED	E. Moed		SHEET NR.	1 / 1	ART.NR.			